

AKFCF


February 7 - 9, 2019

Rosen Shingle Creek Resort - Gatlin B-D - Level 1 Orlando, FL



Show Information	
Show Name	AKFCF
Show Dates	2/7-9/19
Move-in	2/5/19
Job #	F145750219
AE	Amanda Sparkman

Inventory as of 10/10/2018			
Dimension	Size	Qty	SqFt
10'x10'	100	190	19,000
20'x20'	400	1	400
30'x30'	900	1	900
20'x50'	1,000	1	1,000
Totals:		193	21,300

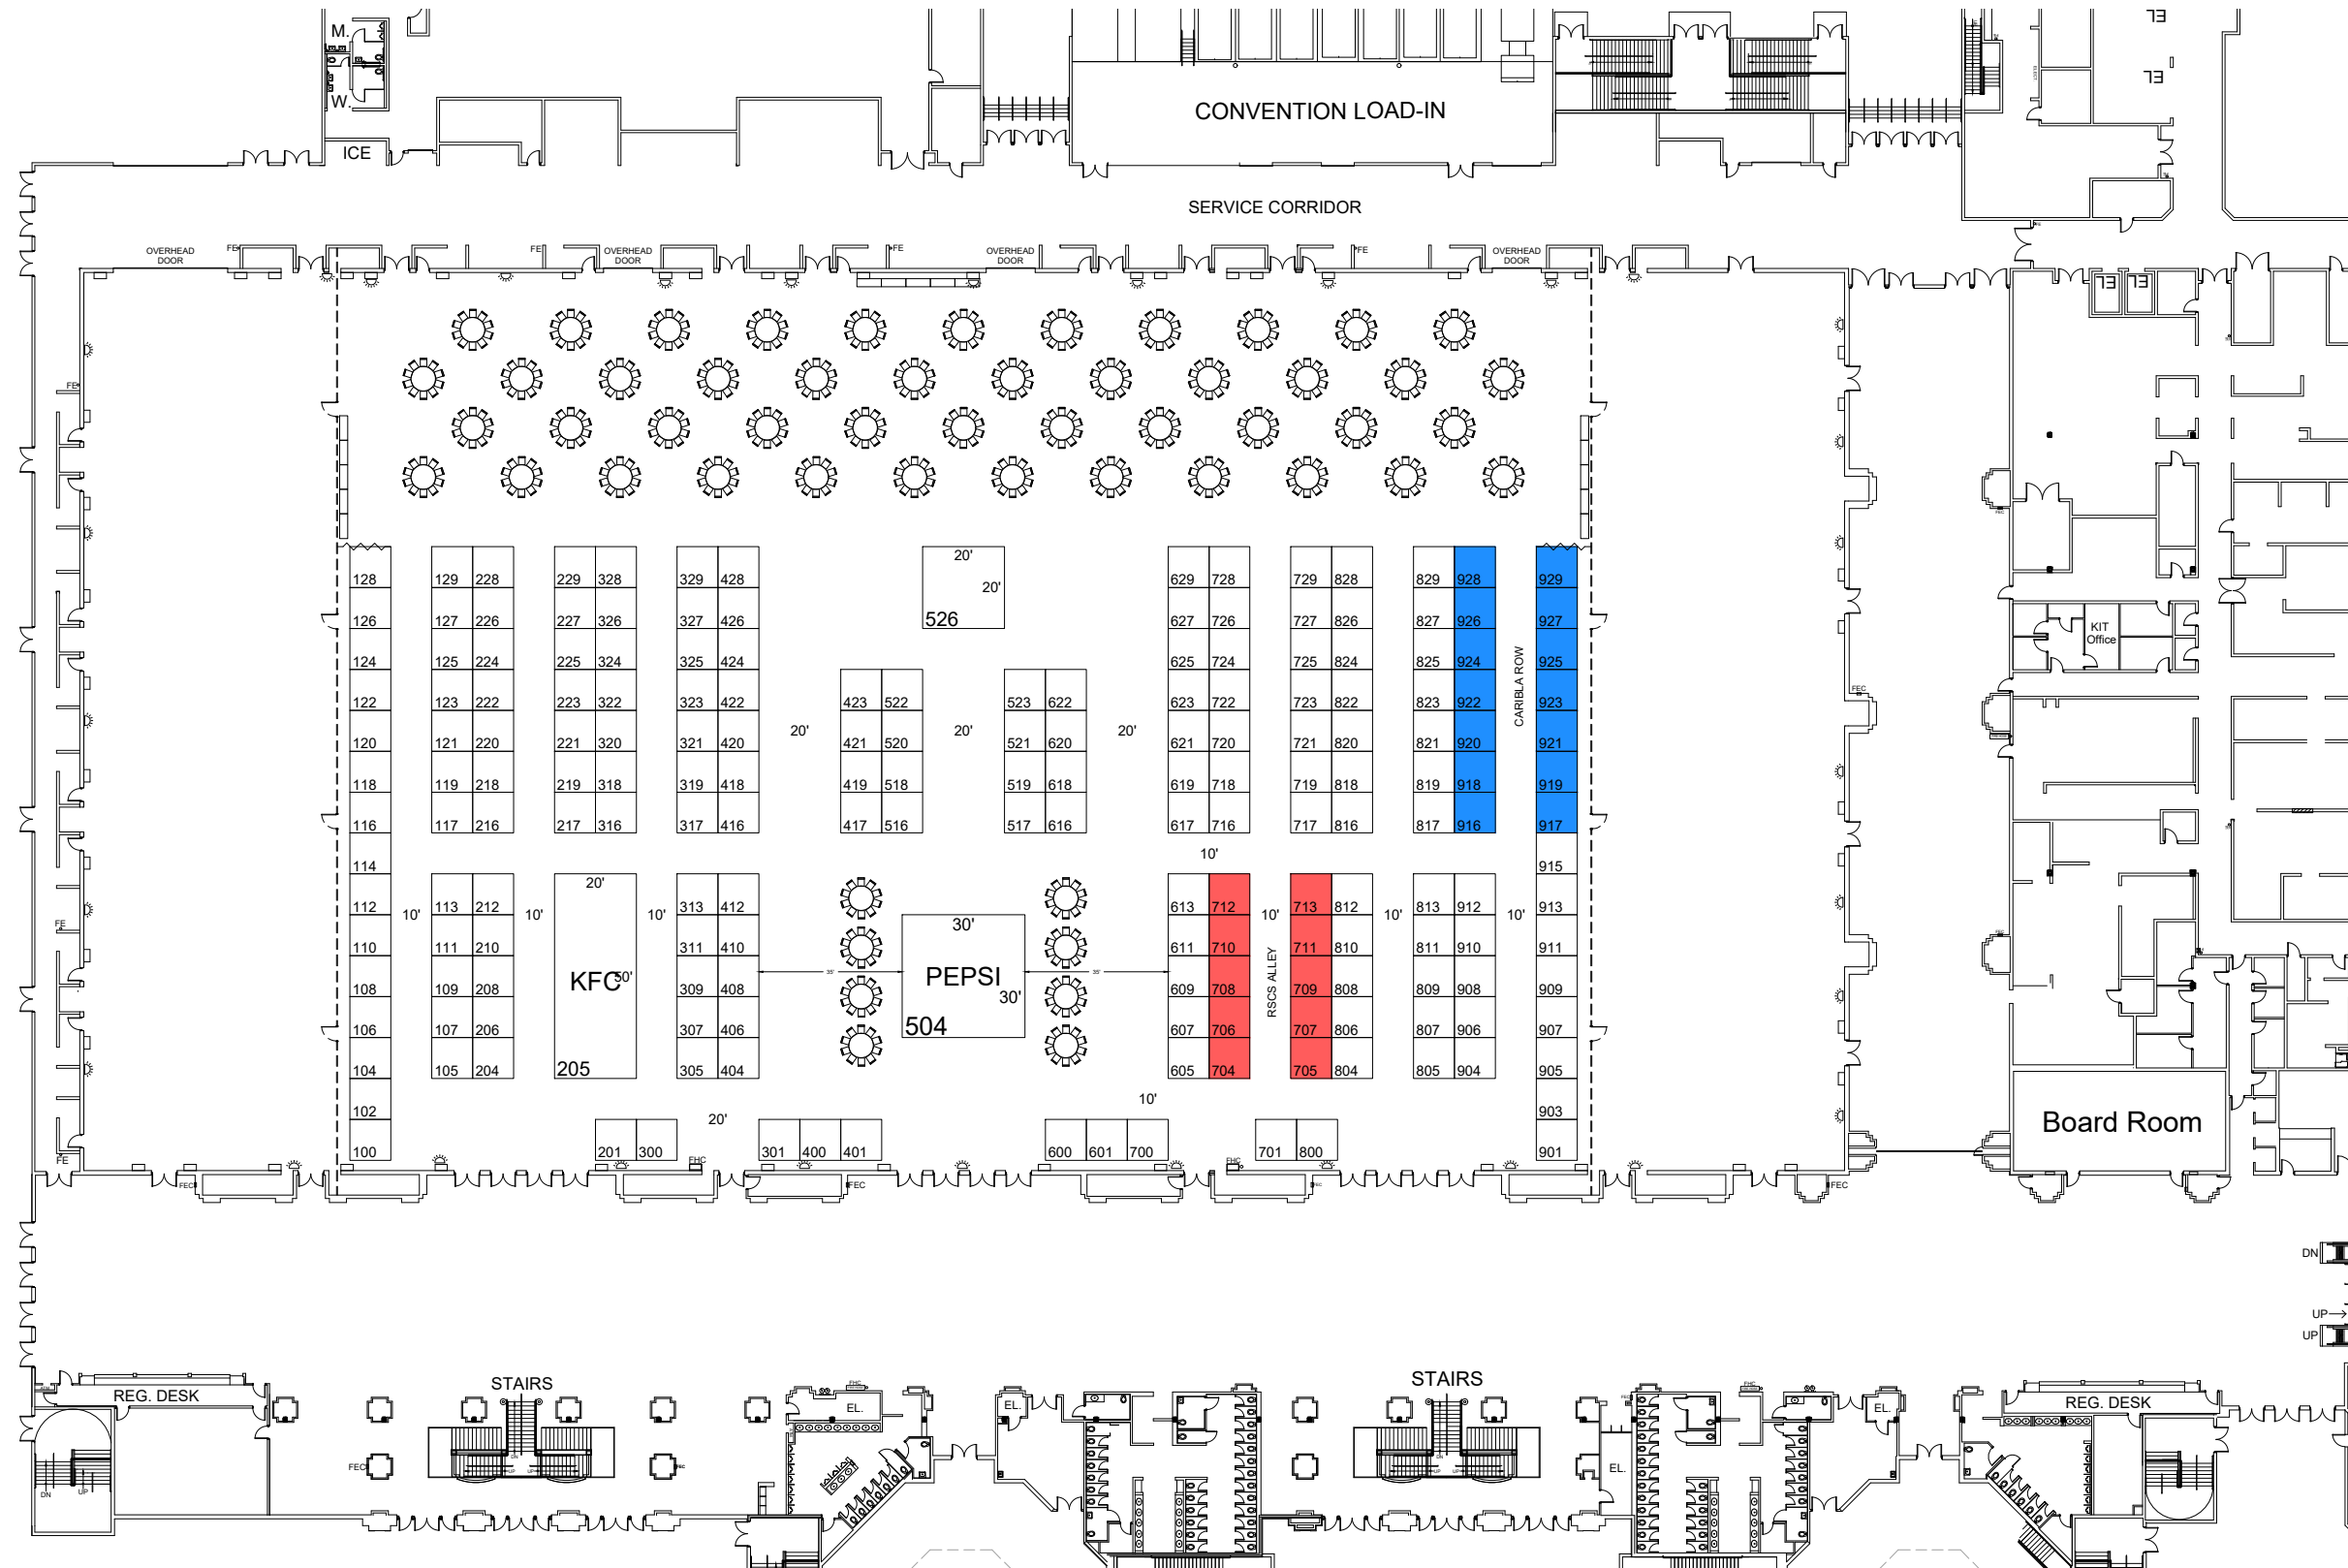

Floor Plan Legend	
FE	Fire Extinguisher
FS	Fire Strobe
FHC	Fire Hose Cabinet

Venue Info	
Building Name	Rosen Shingle Creek Resort
Hall	Gatlin B-D
Floor	Level 1
Address	9939 Universal Blvd Orlando FL 32819

Drawing Information	
File Path	J:_SES Floorplans_01_SES SHOW FLOORPLANS\201902_February
File Name	02_AKFCF_F145750219.dwg
Drawn By	Joey Morneault
Last Saved	10/10/2018 12:25 PM
Saved By	Tmckee
Tab	Floorplan
Paper Size	ANSI full bleed B (11.00 x 17.00 Inches)
Scale	NTS

1531 Carroll Drive NW
Atlanta, GA 30318
(v) 404-720-8600
(f) 404-720-8750

Shepard Exposition Services has made every effort to ensure the accuracy of all information contained on this floor plan. However, no warranties, either expressed or implied, are made with respect to this floor plan. If the location of building columns, utilities or other architectural components of the facility is a sole responsibility of the exhibitor/show management to physically inspect the facility to verify all dimensions and locations. **SUBJECT TO FIRE MARSHAL APPROVAL**