

AKFCF

February 4-5, 2020


Gaylord Opryland Resort & Convention Center - Ryman C2 - Level Nashville, TN



Show Information	
Show Name	AKFCF
Show Dates	February 4-5, 2020
Move-In	February 2, 2020
Job #	G164000220
AE	Amanda Sparkman

Inventory as of 08/05/2019

Dimension	Size	Qty	SqFt
10'x10'	100	226	22,600
20'x50'	1,000	1	1,000
30'x40'	1,200	1	1,200
Totals:		228	24,800

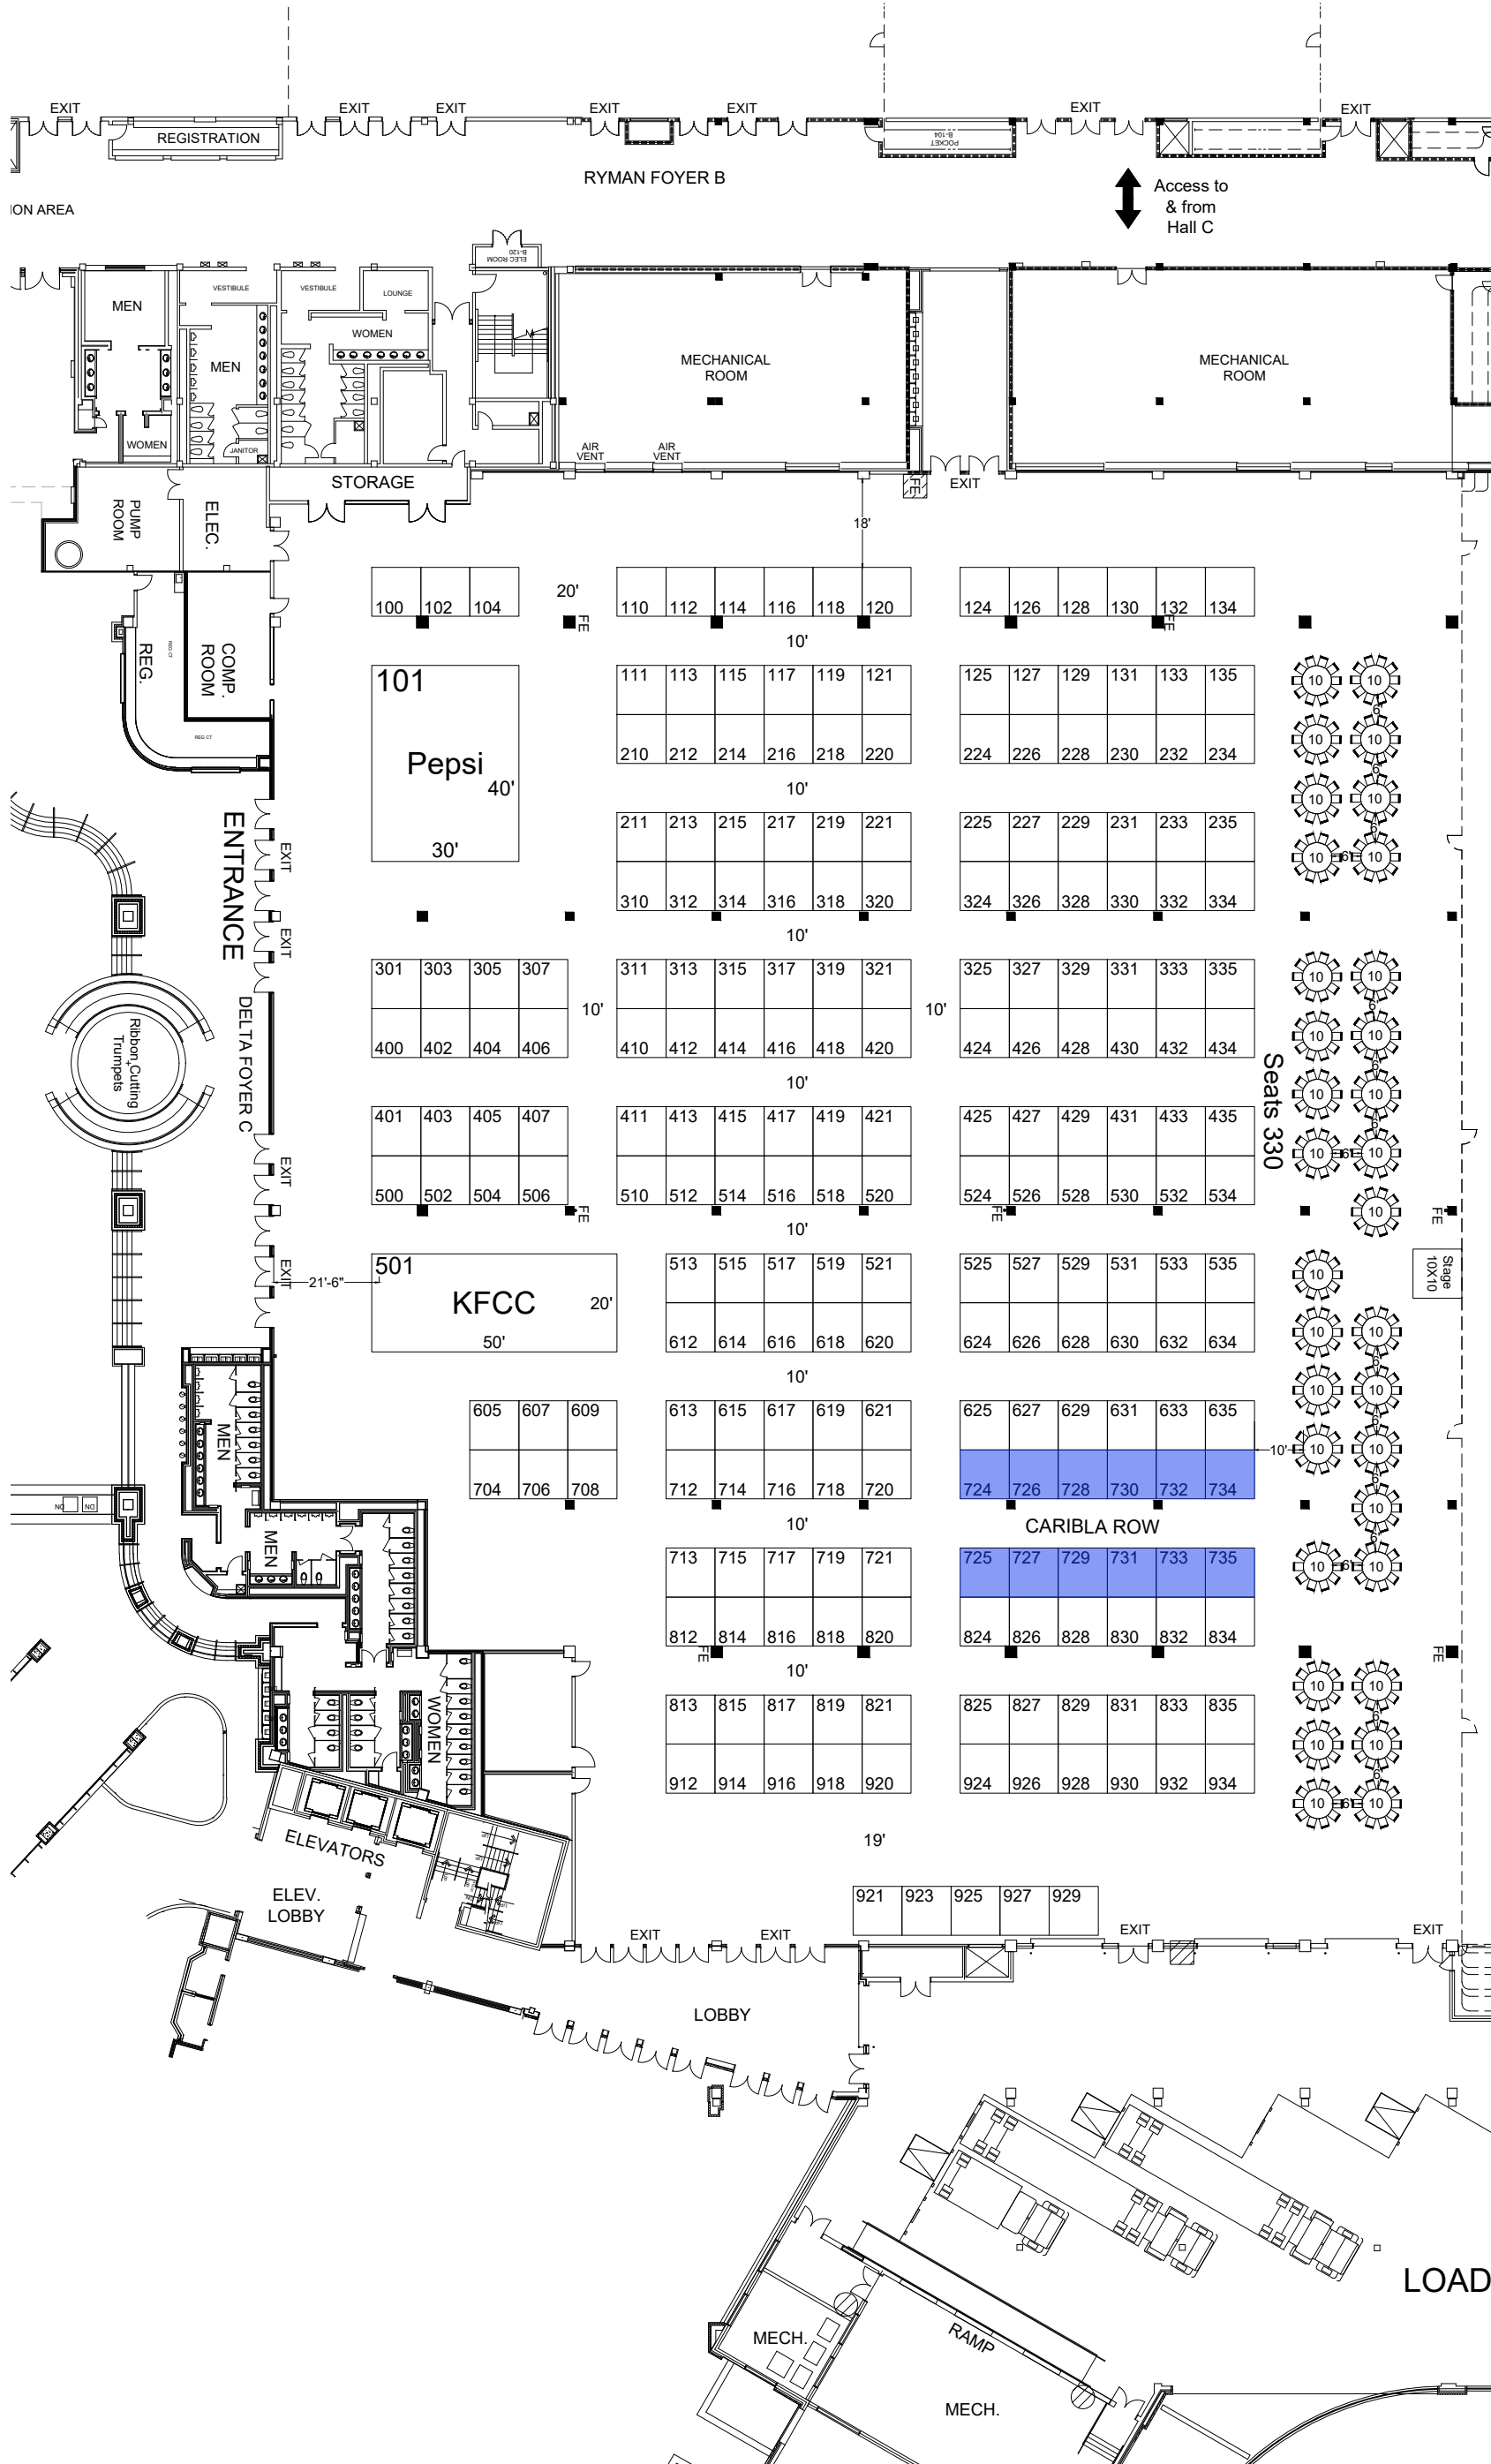

Floor Plan Legend	
FE	Fire Extinguisher
FS	Fire Strobe
FHC	Fire Hose Cabinet

Venue Info	
Building Name	Gaylord Opryland Resort & Convention Center
Hall	Ryman C2
Floor	Level
Address	2800 Opryland Dr Nashville, TN 37214

Drawing Information	
File Path	Z:\01 Floor Plans_01 SEE SHOW FLOORPLAN\202002_Feb\AKFCF_G164000220
File Name	AKFCF_G164000220_floorplan_1.dwg
Drawn By	RP
Last Saved	8/5/2019 12:35 PM
Saved By	Rperry
Tab	Floorplan
Paper Size	ANSI full bleed B (11.00 x 17.00 inches)
Scale	NTS

1531 Carroll Drive NW
Atlanta, GA 30318
(v) 404-720-8600
(f) 404-720-8750

Shepard Exposition Services has made every effort to ensure the accuracy of all information contained on this floor plan. However, no warranties, either expressed or implied, are made with respect to this floor plan. Verifying the locations of building columns, utilities, or other architectural components of the facility is the sole responsibility of the exhibitor/show management.

SUBJECT TO FIRE MARSHAL APPROVAL